



## CLASSE H3 BORDO LATERALE - BARRIERA 3 ONDE SINGOLA SU RILEVATO W5

Class H3 Roadside - 3-waves single sided guardrail W5  
 Gerammte 3 Wellen Leitplanke, Aufhaltestufe H3, Wirkungsbereich W5  
 Classe H3 Bord latéral - Glissière 3 ondes simple sur remblai W5  
 Clase H3 Borde lateral - Barrera de triple onda simple sobre base terreno W5

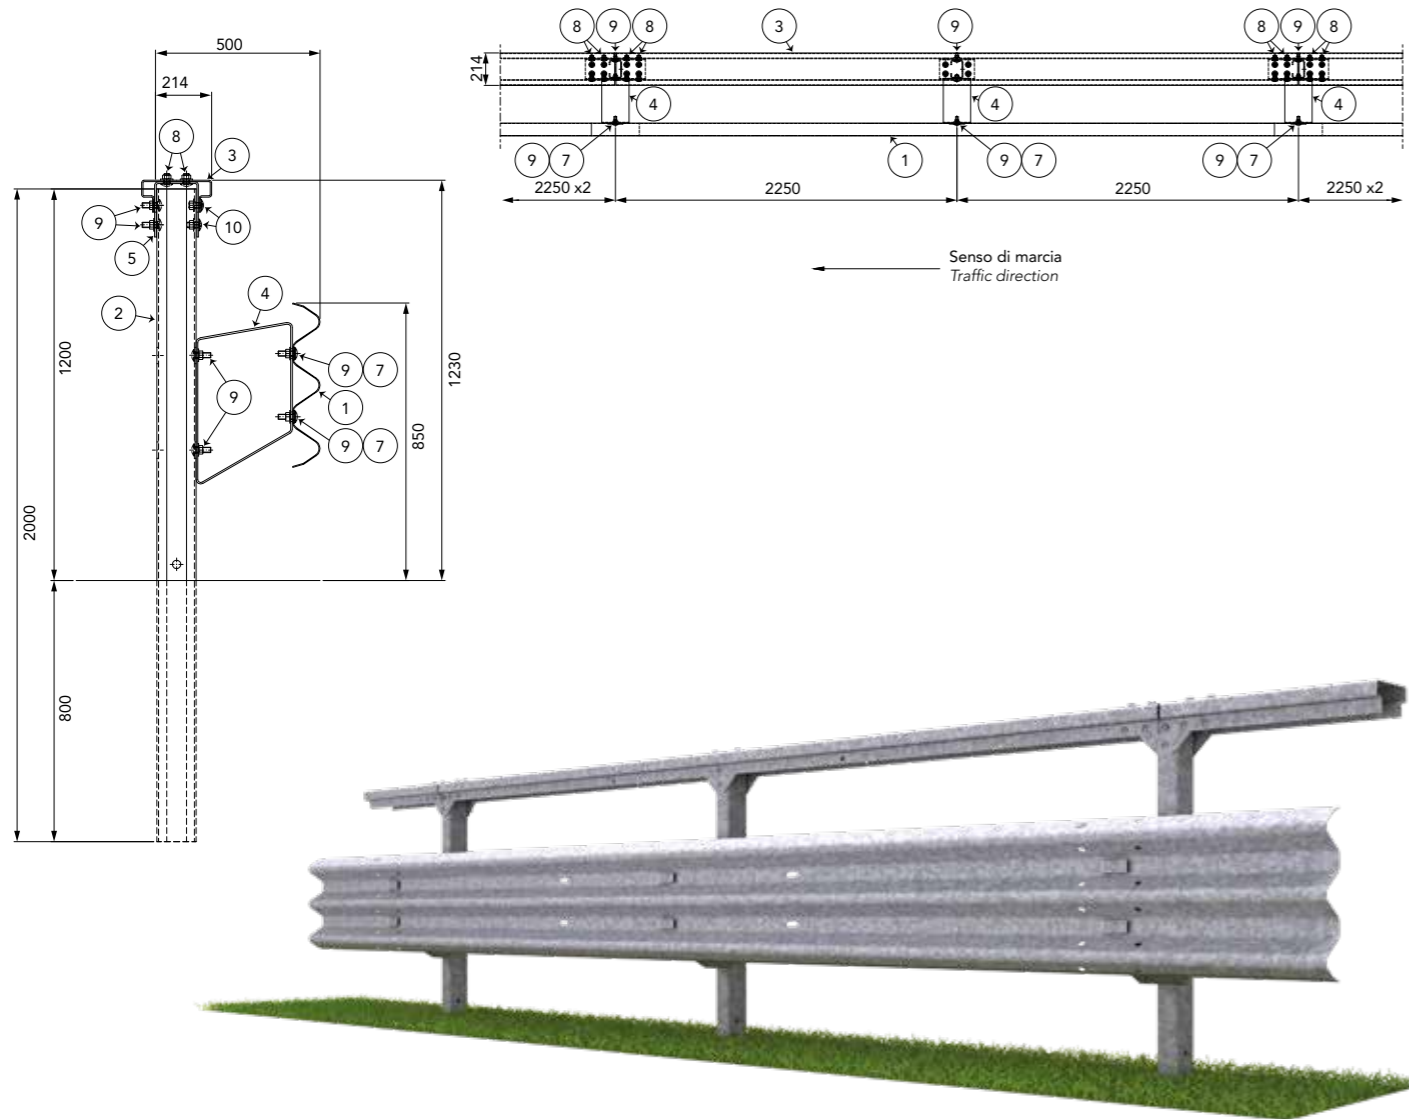

# H3-W5

3-waves

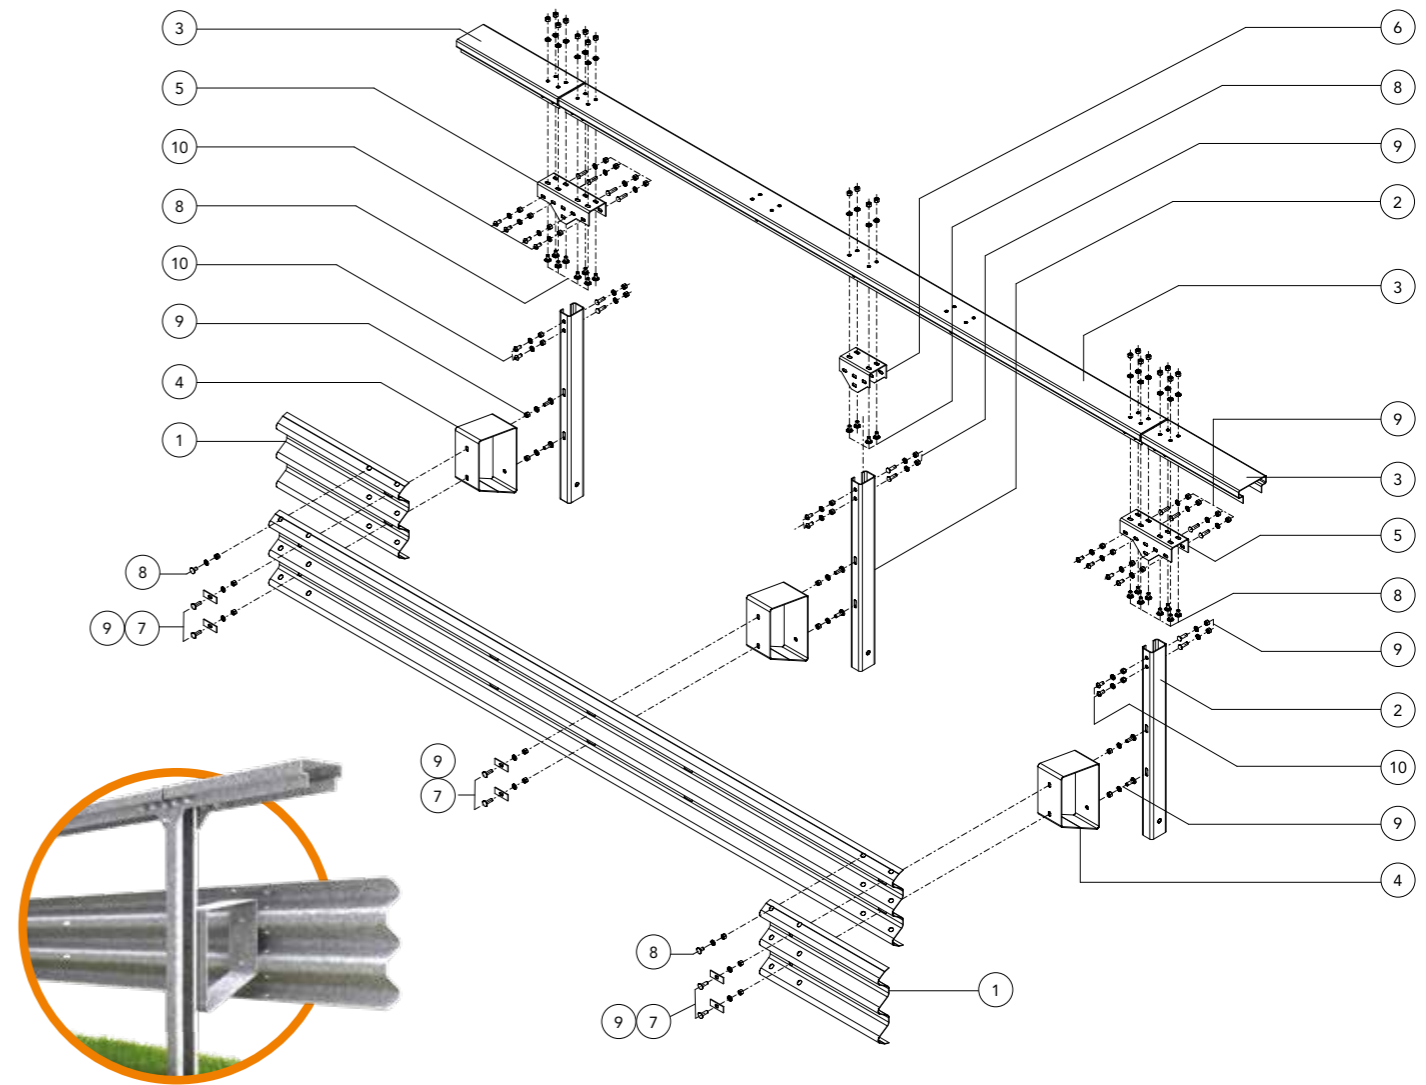

Caratteristiche Characteristics, Eigenschaften, Caractéristiques, Características	
Altezza fuori terra Height above ground level, Höhe über Grundboden, Hauteur hors sol, Altura sobre el suelo	1230 mm
Profondità d'infissione Depth of penetration, Rammtiefe, Profondeur de piling du poteau, Longitud hincada	800 mm
Ingombro trasversale Overall width, Gesamtbreite, Grosseur hors tout, Anchura total	500 mm
Interasse pali Post spacing, Steherabstand, Distance entre poteaux, Distancia entre postes	2250 mm

Rapporti di prova Crash test reports, Testberichte, Comptes rendus d'essais, Relaciones de pruebas											
Test n.	Facility	Test	Type	Barrier length m	Mass kg	Speed km/h	ASI max 1.4	THIV max 33 km/h	D m	Vi m	W m
PROVA 992	Aisico	TB61	Laterale 20°	85,5	16.000	80	-	-	1,2	1,7	1,6=W5
PROVA 975	Aisico	TB11	Laterale 20°	85,5	900	100	1,00=A	22	0,4	-	0,6=W1

Componenti Components, Bauteile, Composants, Elementos			
	Descrizione Description		Materiale Material
10	<b>Bullone completo</b> Bolt with nut and washer, Schraube komplett, Boulon complet, Tornillo completo con tuerca y arandela	M16x35 mm	Classe 8.8
9		M16x50 mm	Classe 8.8
8		M16x30 mm	Classe 8.8
7	<b>Piastrina copriasola</b> Slot covering plate, Lochabdeckplatte, Plaque de couverture fente, Placa cubre-ranura	100x40 Th=4 mm	S 275 JR
6	<b>Collegamento trave intermedio "U"</b> Intermediate U-beam connection, Verbindung U-Zwischenträger, Raccord lisse intermédiaire en U, Unión viga intermedia "U"	L=230 mm	S 355 JR
5	<b>Collegamento trave "U"</b> U-profile for beam connection, U-Profil Für Geländerverbindung, Pièce de raccordement à "U", Perfil de conexión "U"	L=396 mm	S 355 JR
4	<b>Distanziatore romboidale</b> Rhomboidal spacer, Rhomboidisch. Abstandhalter, Entretoise en losange, Separador romboidal	Th=5 mm	S 235 JR
3	<b>Trave superiore</b> Upper T-beam, Geländerträger, Poutre supérieure, Viga superior	L=4490 Sv=450 mm	S 355 JR
2	<b>Palo "C"</b> C-post, C-Steher, Poteau en C, Poste "C"	120x80x30 Th=5 mm L=2000 mm	S 235 JR
1	<b>Fascia 3 onde</b> 3-waves beam, 3-wellige Leitschiene, Glissière 3 ondes, Banda triple onda	L=4816 (2250x2) Th=2,5 mm	S 275 JR